



DATE: 06-08-2015

STATE	PROJECT NUMBER	SHEET NO.	TOTAL SHEETS
GA	ATWELL PROJECT NO. 13027	21	40

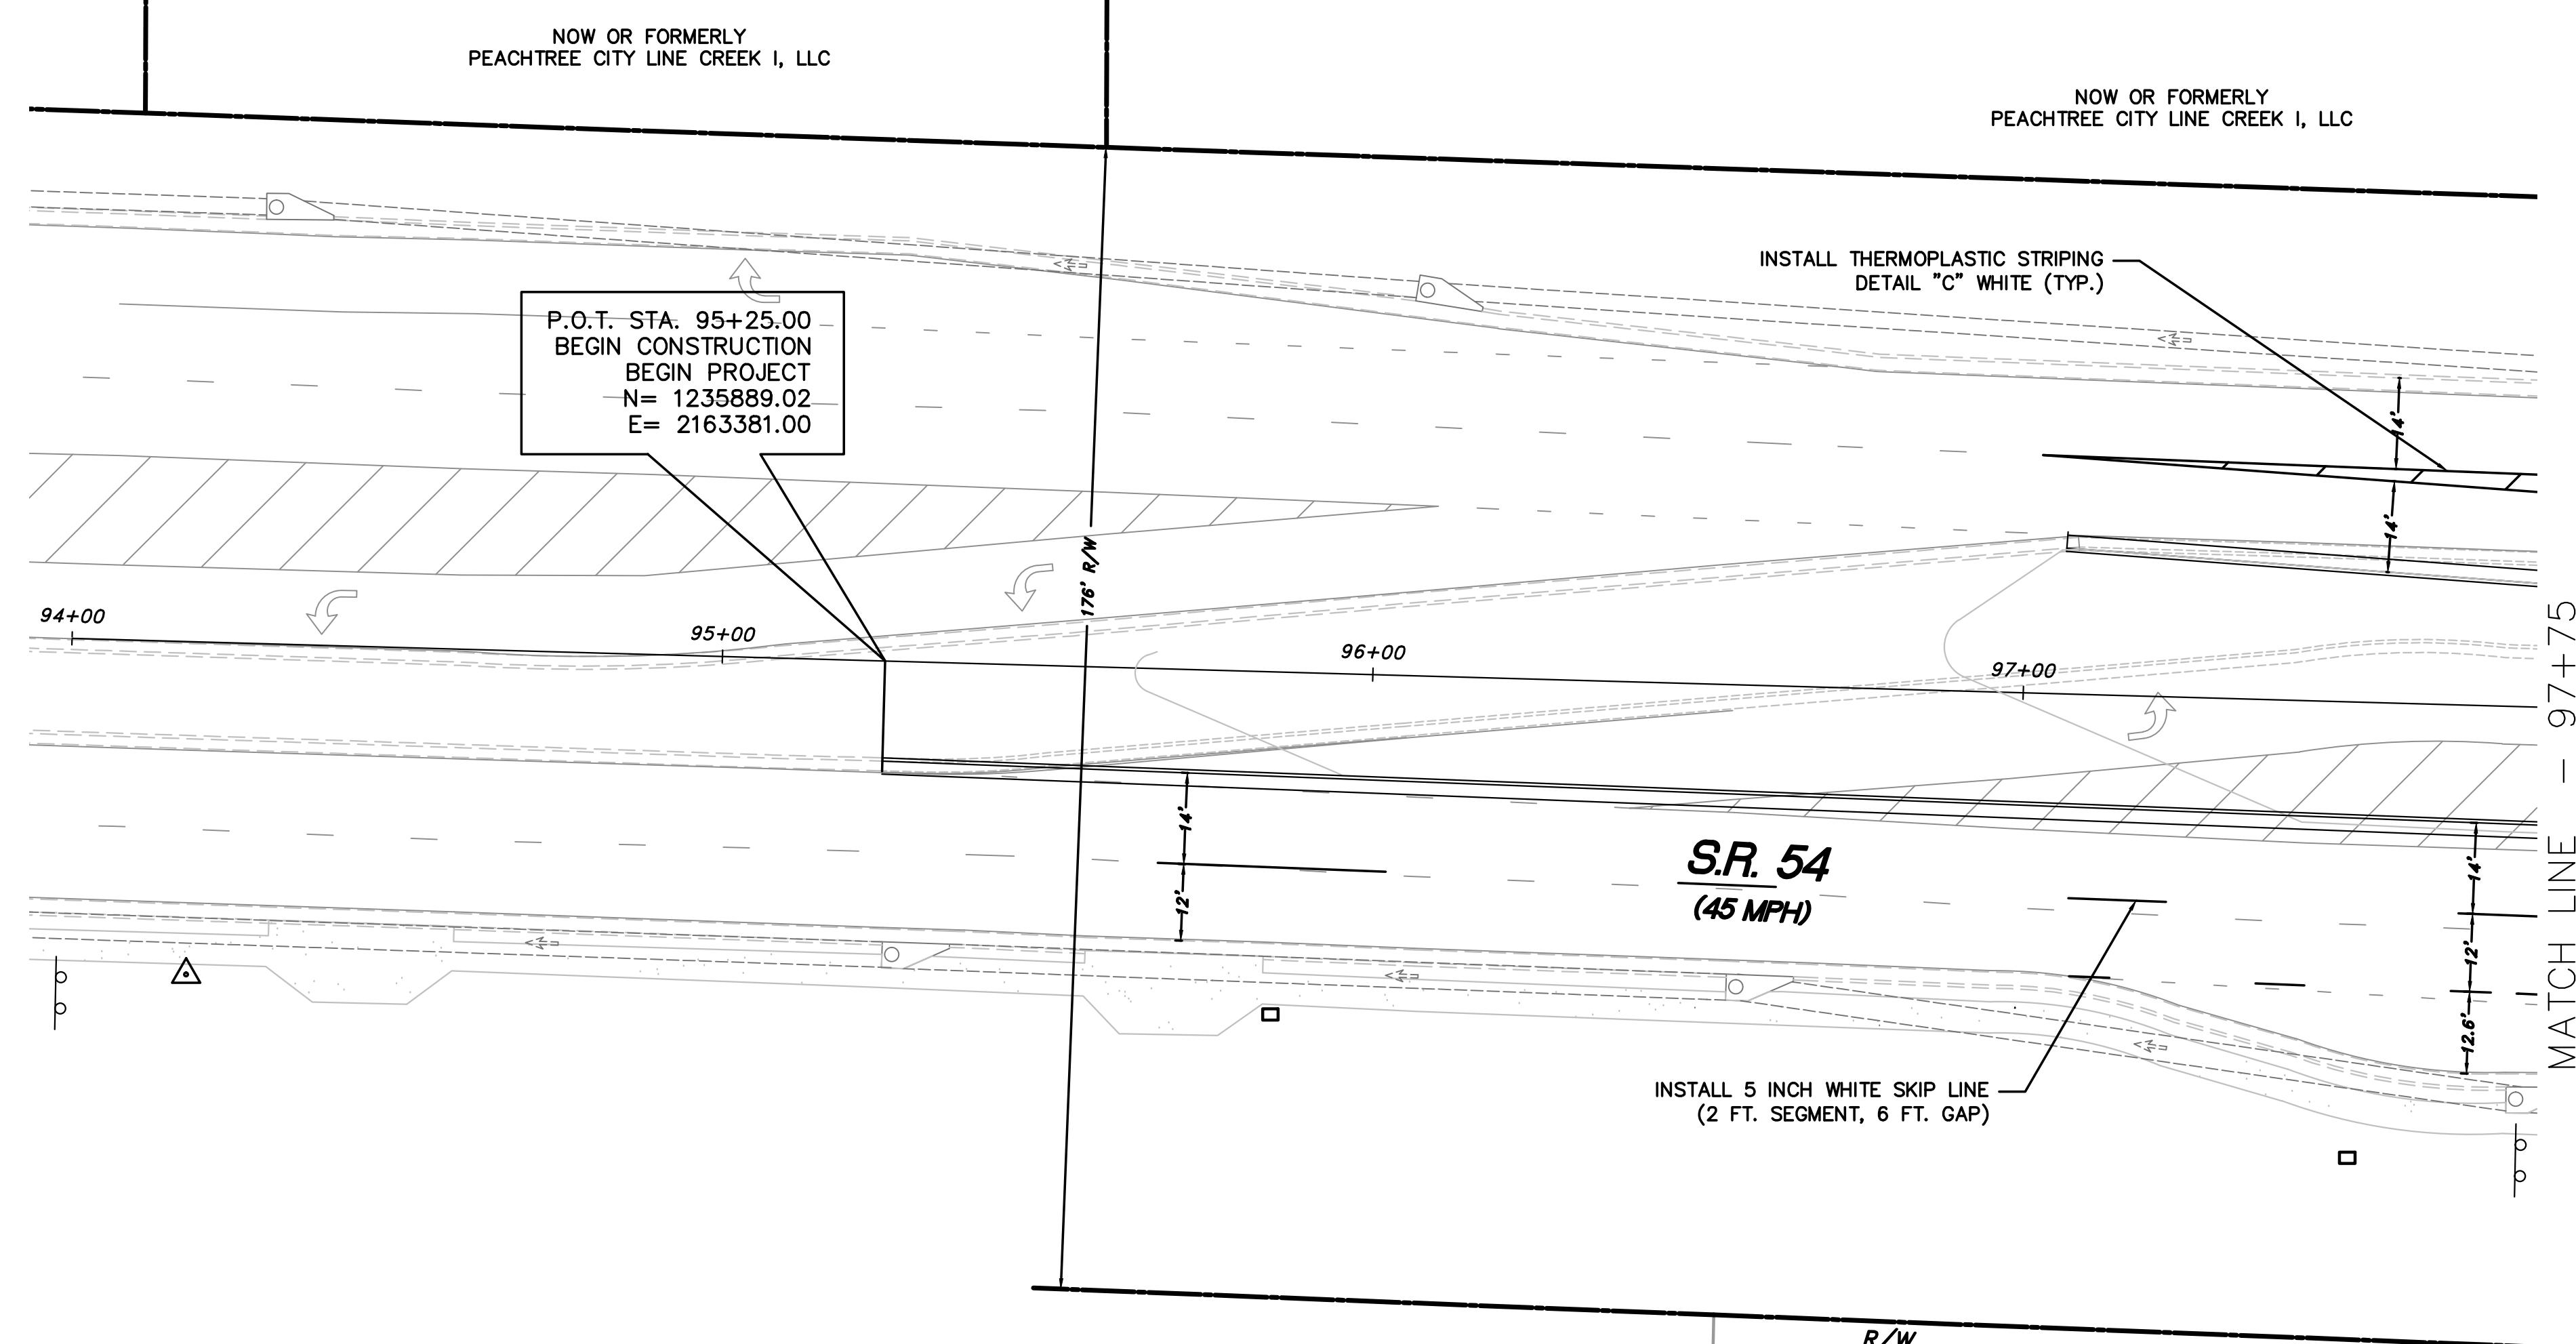


N/F
 TREE TOP ASSOCIATES, LLC
 D.B. 3168, PG. 125
 TAX PARCEL ID: 07-33-33

N/F
 TREE TOP ASSOCI
 D.B. 3168, PG
 TAX PARCEL ID:

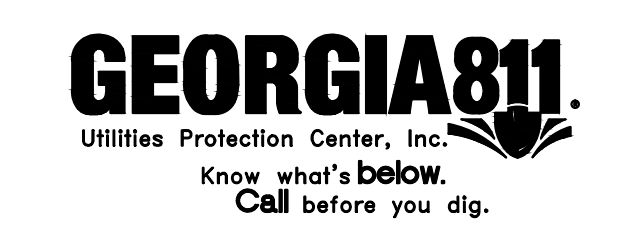

PROPERTY AND EXISTING R/W LINE		BEGIN LIMIT OF ACCESS.....BLA	
REQUIRED R/W LINE		END LIMIT OF ACCESS.....ELA	
CONSTRUCTION LIMITS		LIMIT OF ACCESS	
EASEMENT FOR CONSTR & MAINTENANCE OF SLOPES		REQ'D R/W & LIMIT OF ACCESS	
EASEMENT FOR CONSTR OF DRIVES		ROOT ZONES OF HISTORIC TREES	

ATWELL
 PARKWAY CENTER -
 1800 PARKWAY PL. - STE. 720
 MARIETTA, GA 30067
 PHONE: 770.423.0807
 FAX: 770.423.1262
 EMAIL: WWW.ATWELL-GROUP.COM

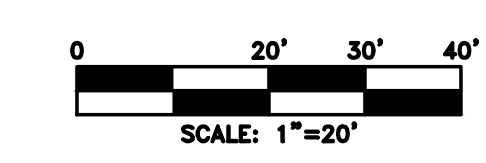

REVISION DATES	

THE OVERLOOK
 PEACHTREE CITY

OFFICE:
SIGNING AND MARKING PLANS


FLOY FARR PARKWAY AND
 LINE CREEK DRIVE

DRAWING No.
26-01

06/08/2015

DATE: 06-08-2015

STATE	PROJECT NUMBER	SHEET NO.	TOTAL SHEETS
GA	ATWELL PROJECT NO. 13027	22	40

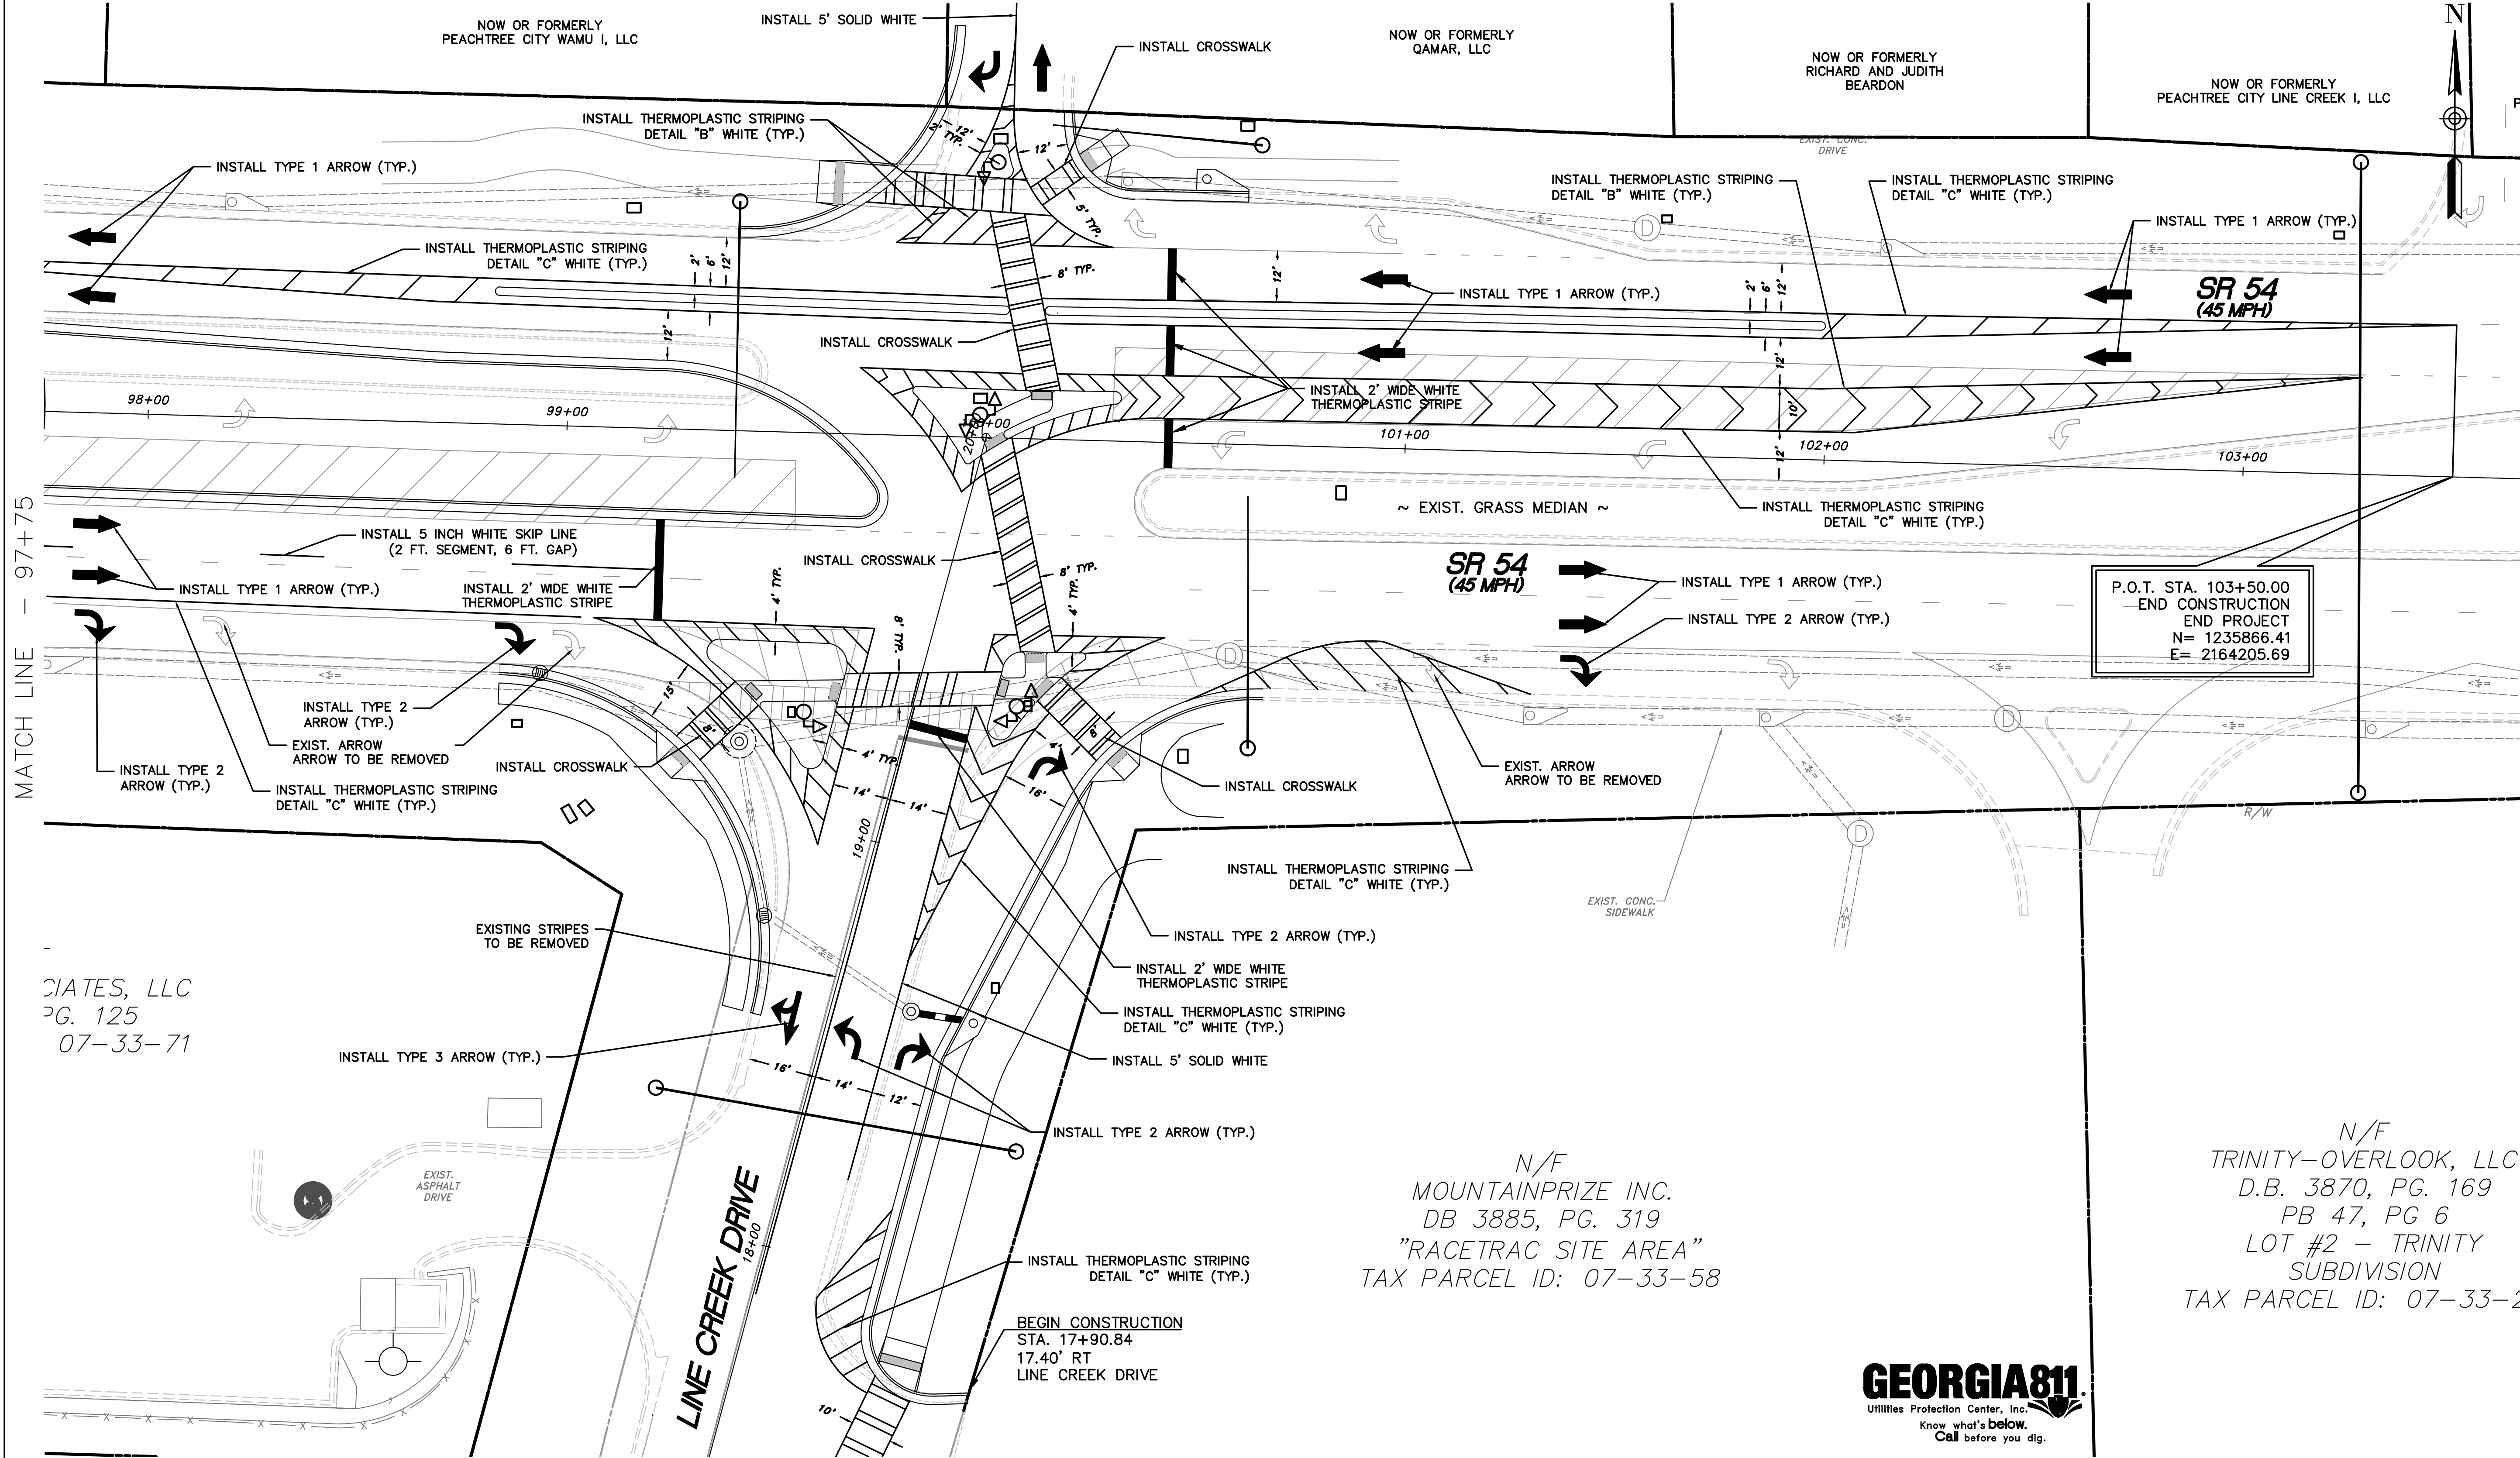

MATCH LINE - 97+75

P.O.T. STA. 103+50.00
 END CONSTRUCTION
 END PROJECT
 N= 1235866.41
 E= 2164205.69

DIATES, LLC
 PG. 125
 07-33-71

N/F
 MOUNTAINPRIZE INC.
 DB 3885, PG. 319
 "RACETRAC SITE AREA"
 TAX PARCEL ID: 07-33-58


N/F
 TRINITY-OVERLOOK, LLC
 D.B. 3870, PG. 169
 PB 47, PG 6
 LOT #2 - TRINITY
 SUBDIVISION
 TAX PARCEL ID: 07-33-2



PROPERTY AND EXISTING R/W LINE	
REQUIRED R/W LINE	
CONSTRUCTION LIMITS	
EASEMENT FOR CONSTR & MAINTENANCE OF SLOPES	
EASEMENT FOR CONSTR OF DRIVES	

BEGIN LIMIT OF ACCESS.....	BLA
END LIMIT OF ACCESS.....	ELA
LIMIT OF ACCESS	
REQ'D R/W & LIMIT OF ACCESS	
ROOT ZONES OF HISTORIC TREES	

ATWELL
 PARKWAY CENTER -
 1800 PARKWAY PL. - STE. 720
 MARIETTA, GA 30067
 PHONE: 770.423.0807
 FAX: 770.423.1262
 EMAIL: WWW.ATWELL-GROUP.COM

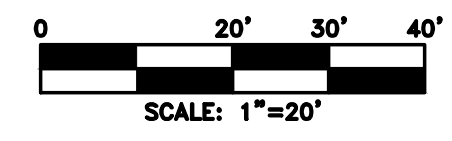

REVISION DATES	

THE OVERLOOK
 PEACHTREE CITY
 OFFICE:
SIGNING AND MARKING PLANS
 FLOY FARR PARKWAY AND
 LINE CREEK DRIVE
 DRAWING No.
26-02